

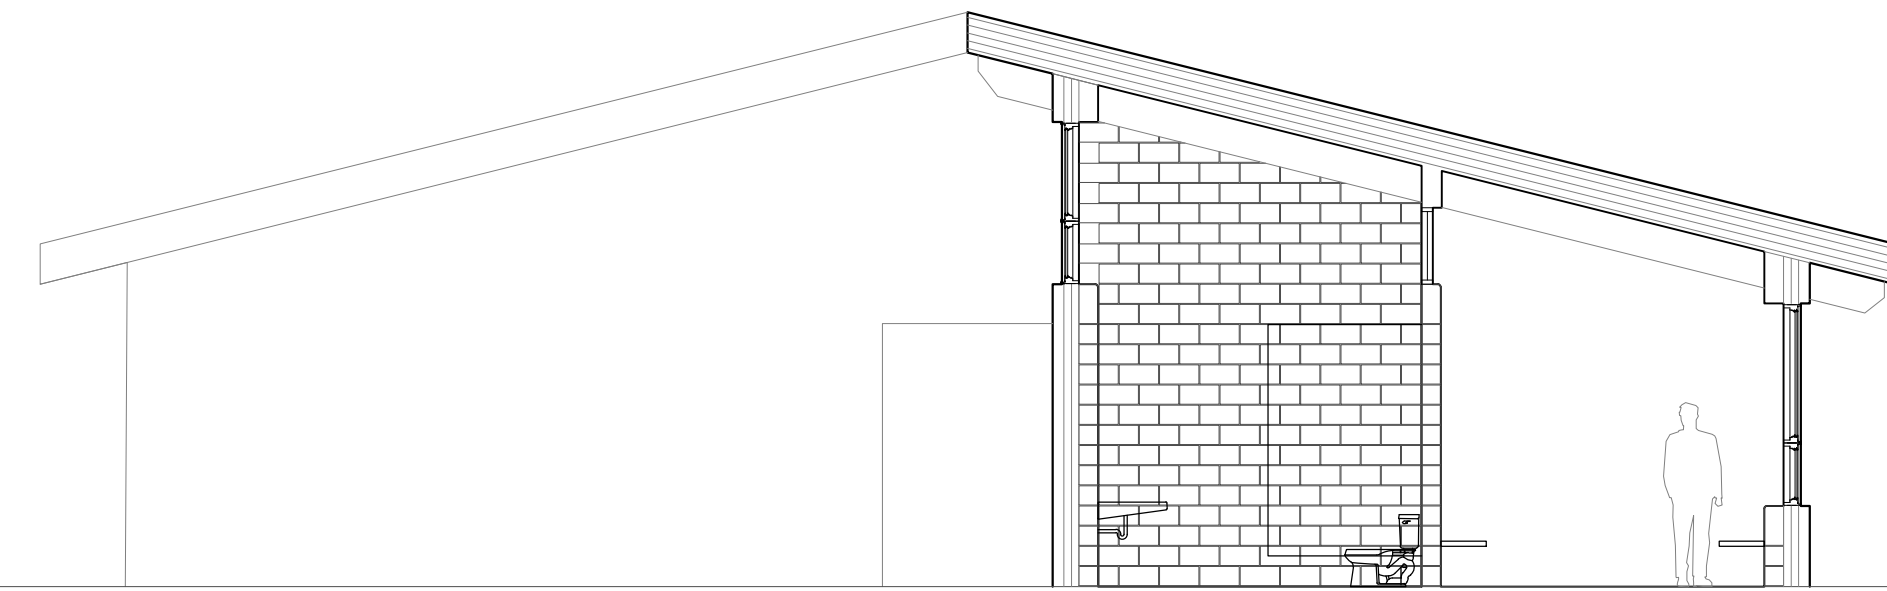


BUILDING AREA: 400m² (4300ft²)

FENCE LINE (BALL DIAMOND)

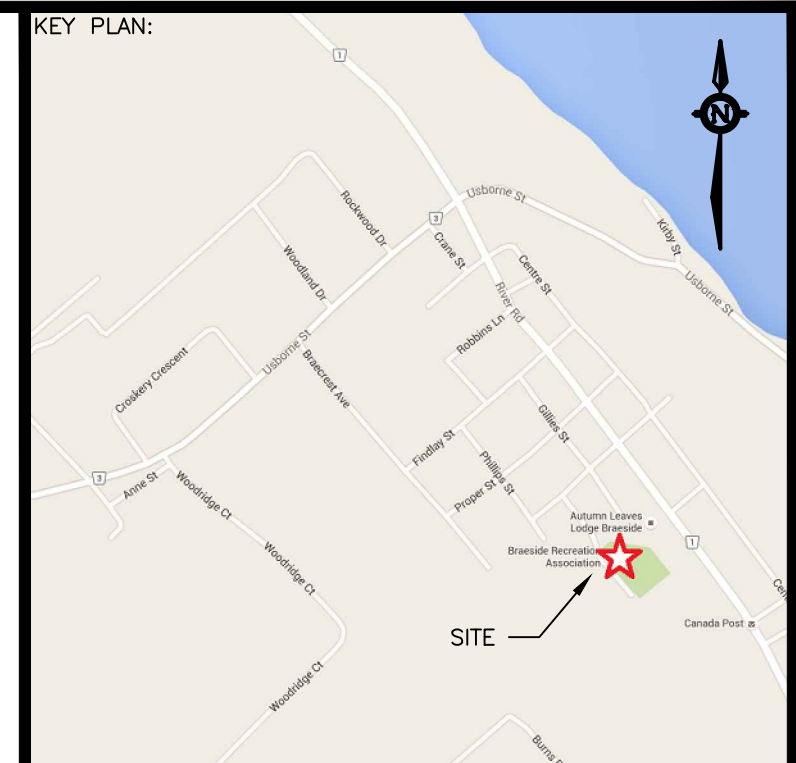

1 SECTION
SC-03 1:75

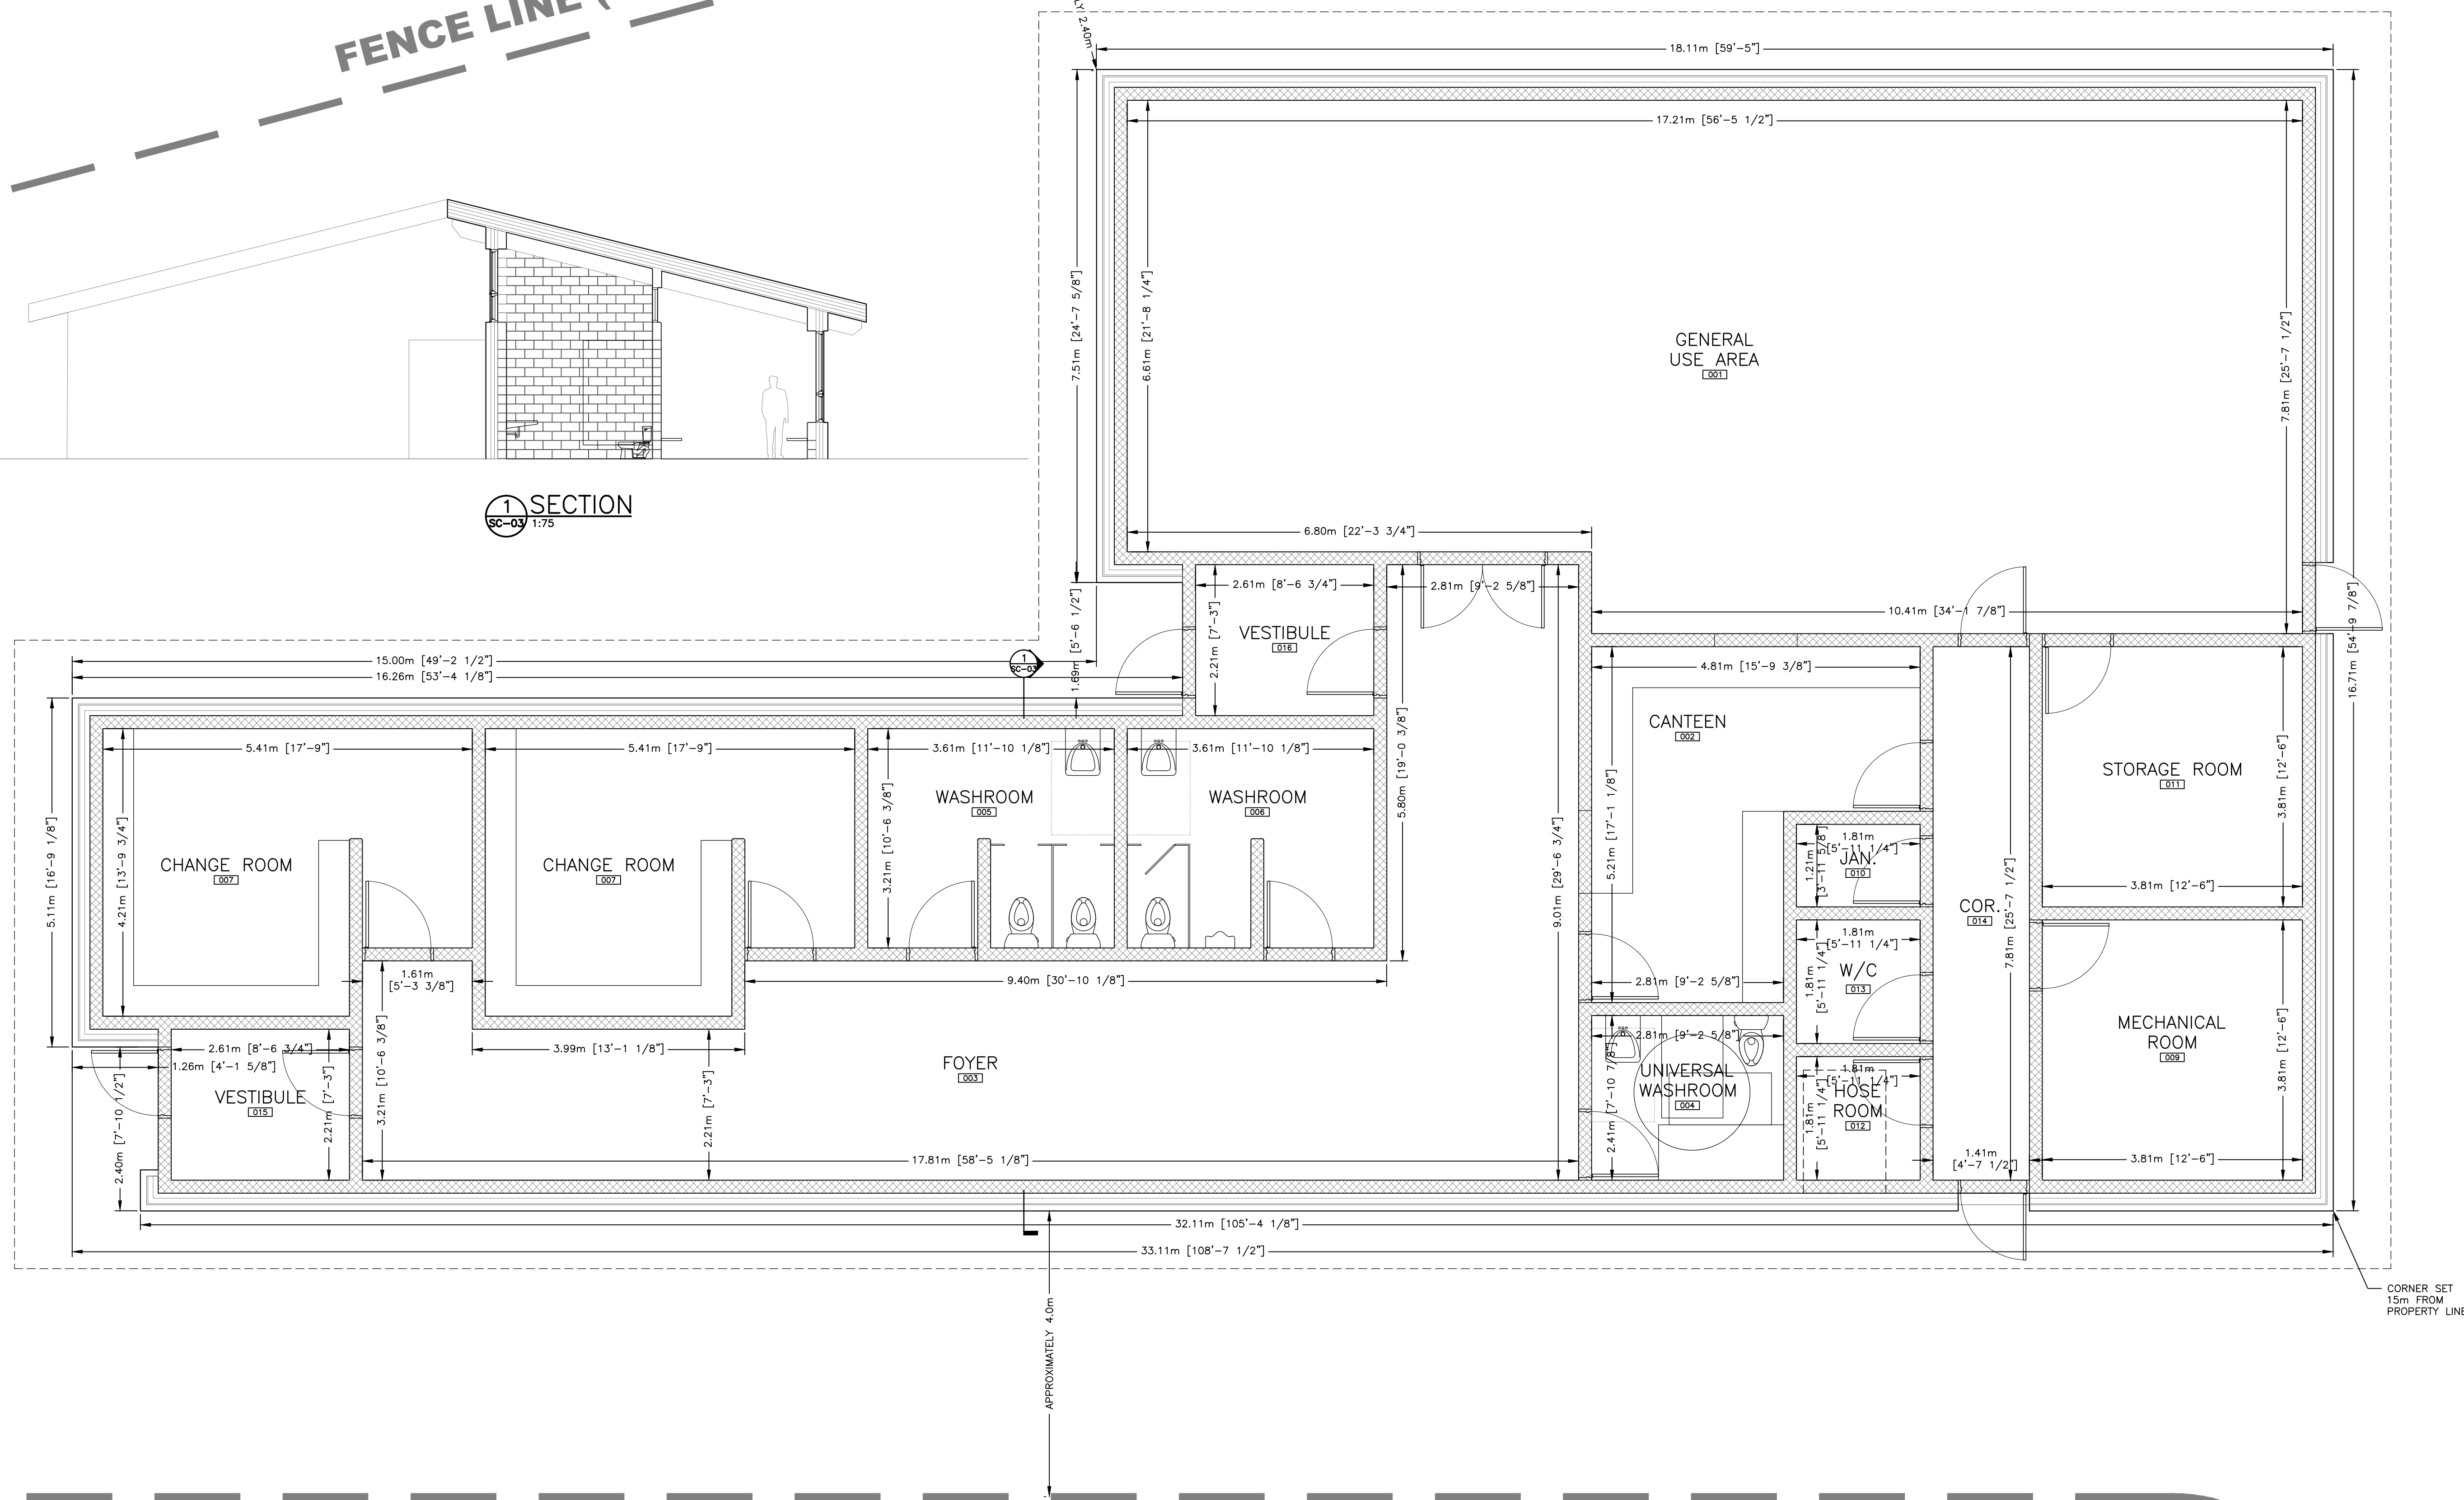


GENERAL NOTES

1. THE CONTRACTOR SHALL ENSURE THAT ALL WORK IS IN CONFORMANCE WITH THE ONTARIO BUILDING CODE, THE OCCUPATIONAL HEALTH AND SAFETY ACT AND ALL OTHER GOVERNING REGULATIONS IN FORCE AT THE TIME OF CONSTRUCTION.
2. THE CONTRACTOR SHALL CONFIRM ALL DIMENSIONS AND BE RESPONSIBLE FOR SAME. THE CONTRACTOR SHALL NOTIFY ALL REQUIRED PARTIES OF ANY INCONSISTENCIES PRIOR TO COMMENCING THE WORK.
3. THE CONTRACTOR SHALL EXAMINE EXISTING SITE CONDITIONS AND REPORT ANY ISSUES PRIOR TO COMMENCING THE WORK.
4. THE CONTRACTOR SHALL OBTAIN ALL NECESSARY PERMITS AND APPROVALS PRIOR TO COMMENCING THE WORK.
5. THE CONTRACTOR SHALL HAVE THE SOLE RESPONSIBILITY FOR THE DESIGN, ERECTION, OPERATION, MAINTENANCE AND REMOVAL OF TEMPORARY BRACING, SHORING, HOARDING, AND ANY FACILITIES OR METHODS REQUIRED TO KEEP THE CONSTRUCTION SAFE, PLUMB, LEVEL AND IN TRUE ALIGNMENT AT ALL PHASES OF THE WORK UNTIL COMPLETION.

No.	DATE	BY	REMARKS
0	JAN23-17	THP	CLIENT REVIEW

PRELIMINARY
NOT FOR CONSTRUCTION

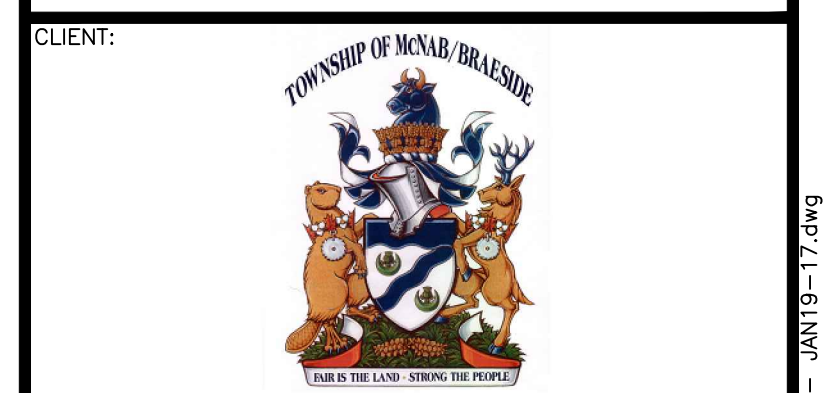

CLIENT:
NEW BRAESIDE RA CENTRE
BRAESIDE, ON

TITLE:
SCHEMATIC FLOOR PLAN



13 Commerce Court
Brampton, Ontario
613.332.0097
greenview-environmental.ca

DESIGNED BY: HSH	DRAWN BY: HSH	APPROVED BY: -	DATE: JAN-17
PROJECT: 156.16.009	PLOT DATE: JAN26-17		

SC-03b

OPTION 3b PLAN SCHEMATIC
1:50

RINK BOARDS