
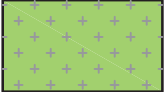





-  HARDCAPED AREA
-  LANDSCAPED AREA (GARDEN)
-  LANDSCAPED AUXILIARY AREA
-  BUILDING ENTRANCE
-  PROPOSED TREE

TOTAL PAVED AREA	3065 m ²
TOTAL HARDCAPE	590 m ²
TOTAL LANDSCAPE	993 m ²
TOTAL LANDSCAPE AUXILIARY SPACE	506 m ²

SITE PLAN PHASE 1

1:600

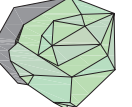



PLOT DATE: FRIDAY, JANUARY 6, 2017



McNAB / BRAESIDE


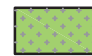


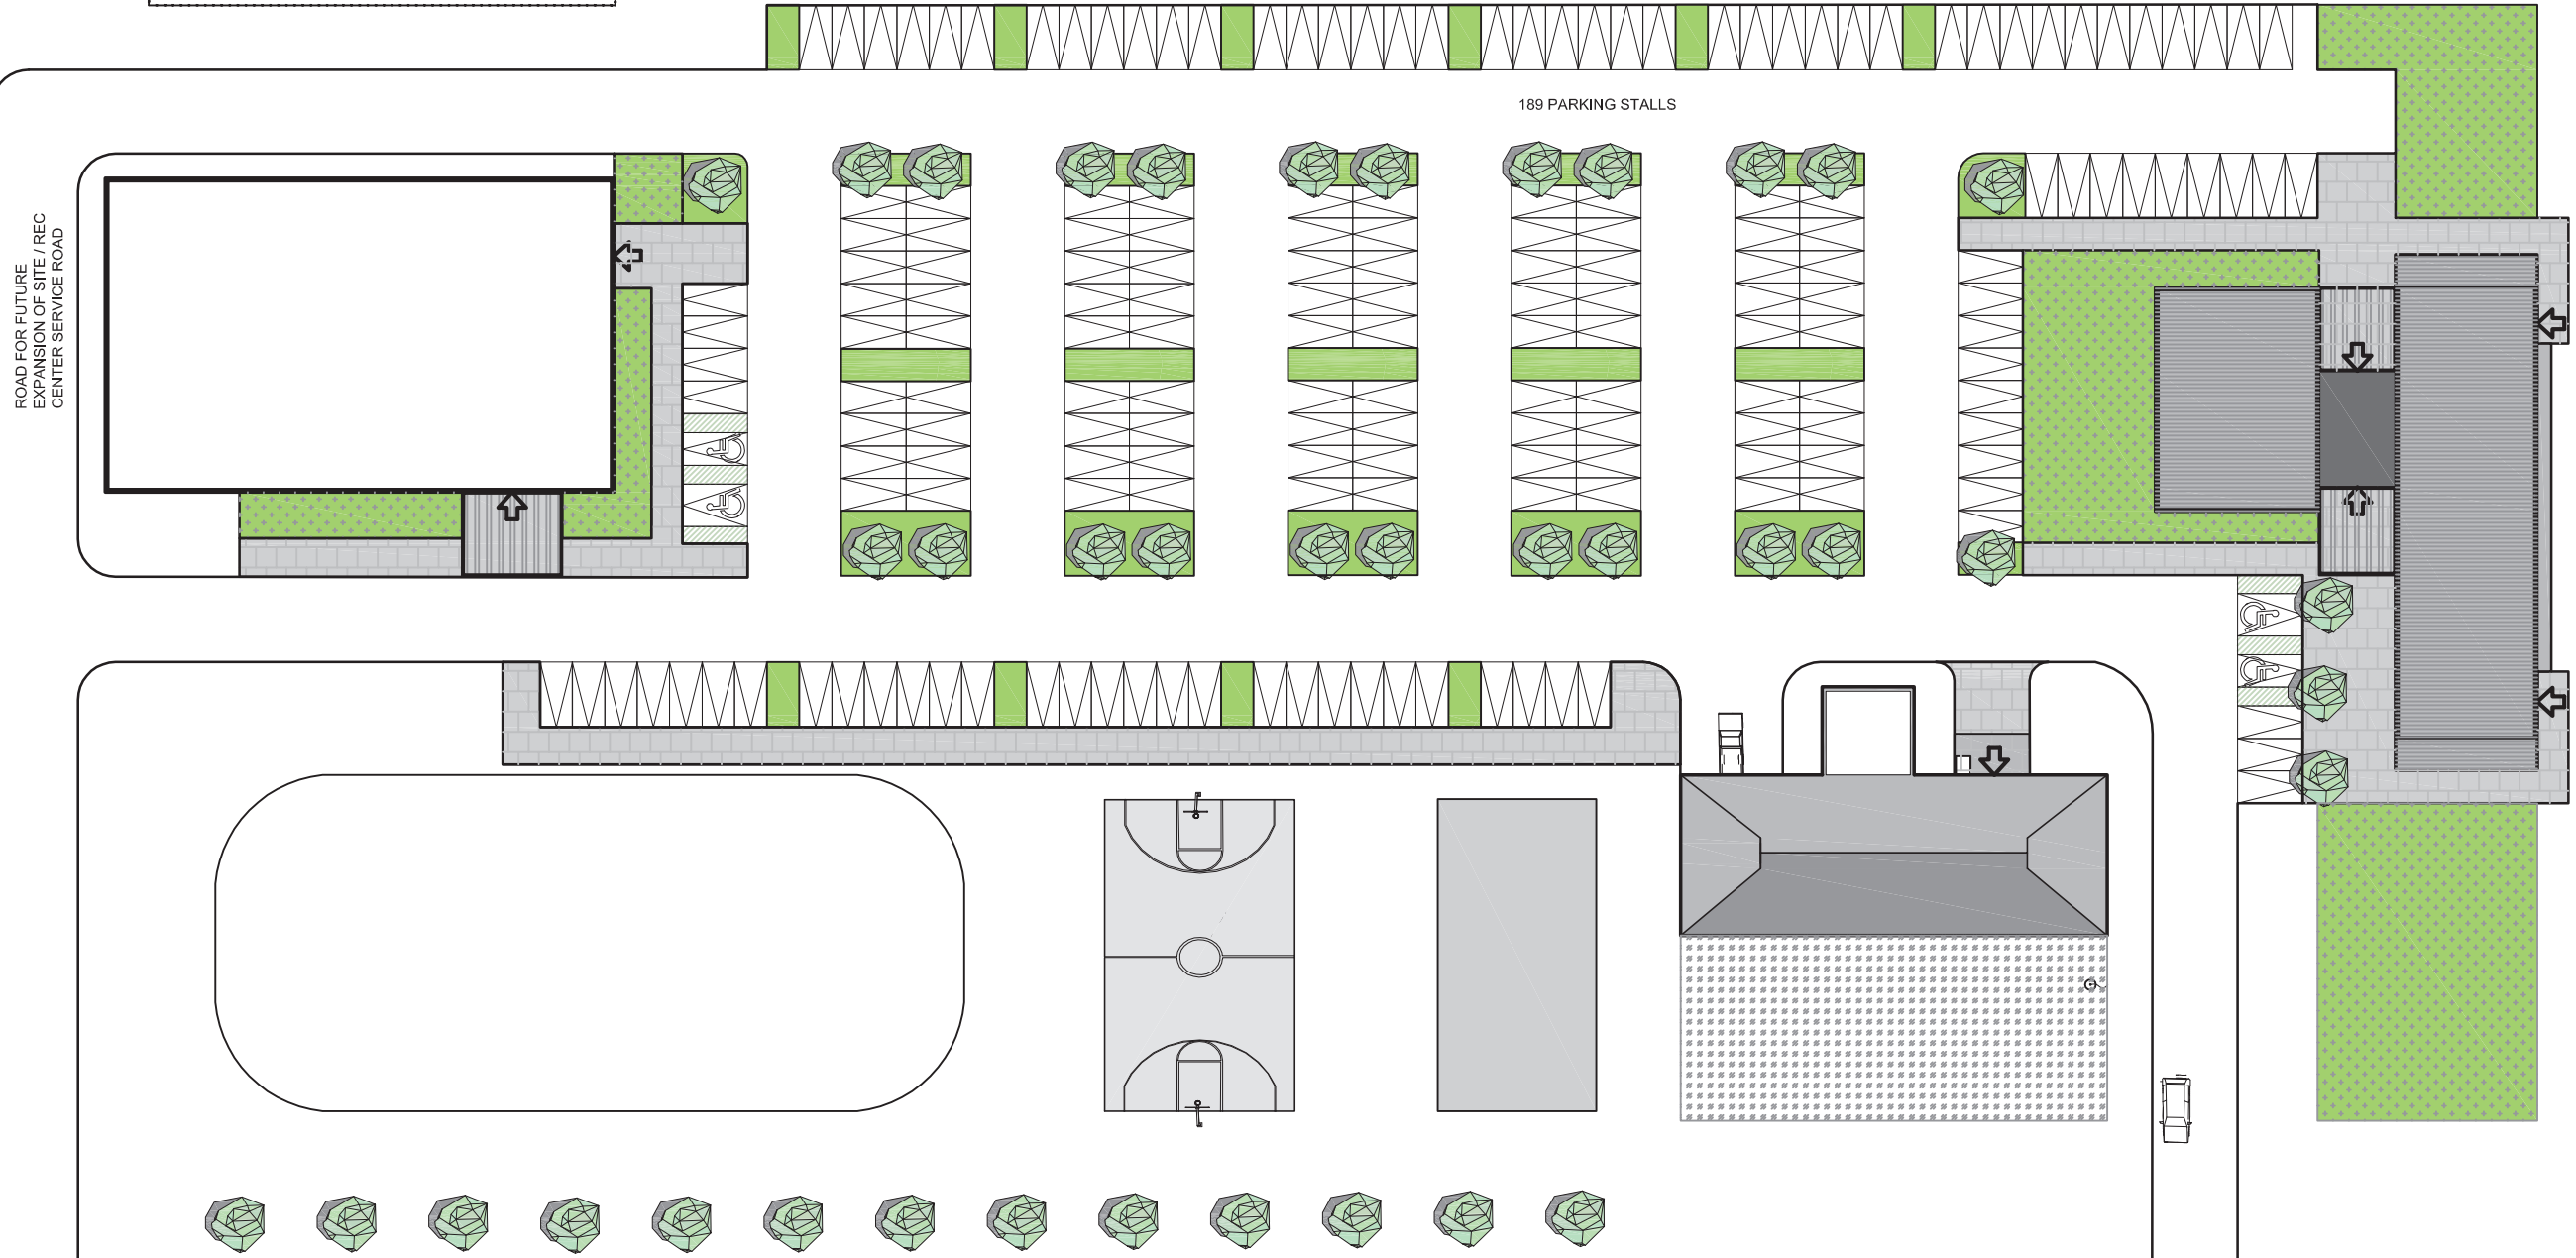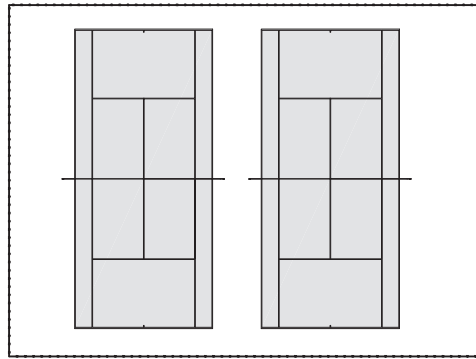

McNAB / BRAESIDE

ONTARIO



189 PARKING STALLS

ROAD FOR FUTURE
EXPANSION OF SITE / REC
CENTER SERVICE ROAD

-  HARDCAPED AREA
 -  LANDSCAPED AREA (GARDEN)
 -  LANDSCAPED AUXILIARY AREA
 -  BUILDING ENTRANCE
 -  PROPOSED TREE
 -  FENCE
- | | |
|------------------|-----------------------|
| TOTAL PAVED AREA | 8580 m ² |
| TOTAL HARDCAPE | 1173.5 m ² |
| TOTAL LANDSCAPE | 1165 m ² |
| AUXILIARY SPACE | 506 m ² |

SITE PLAN PHASE 2

1:600




PLOT DATE: FRIDAY, JANUARY 6, 2017



McNAB / BRAESIDE

McNAB / BRAESIDE

ONTARIO

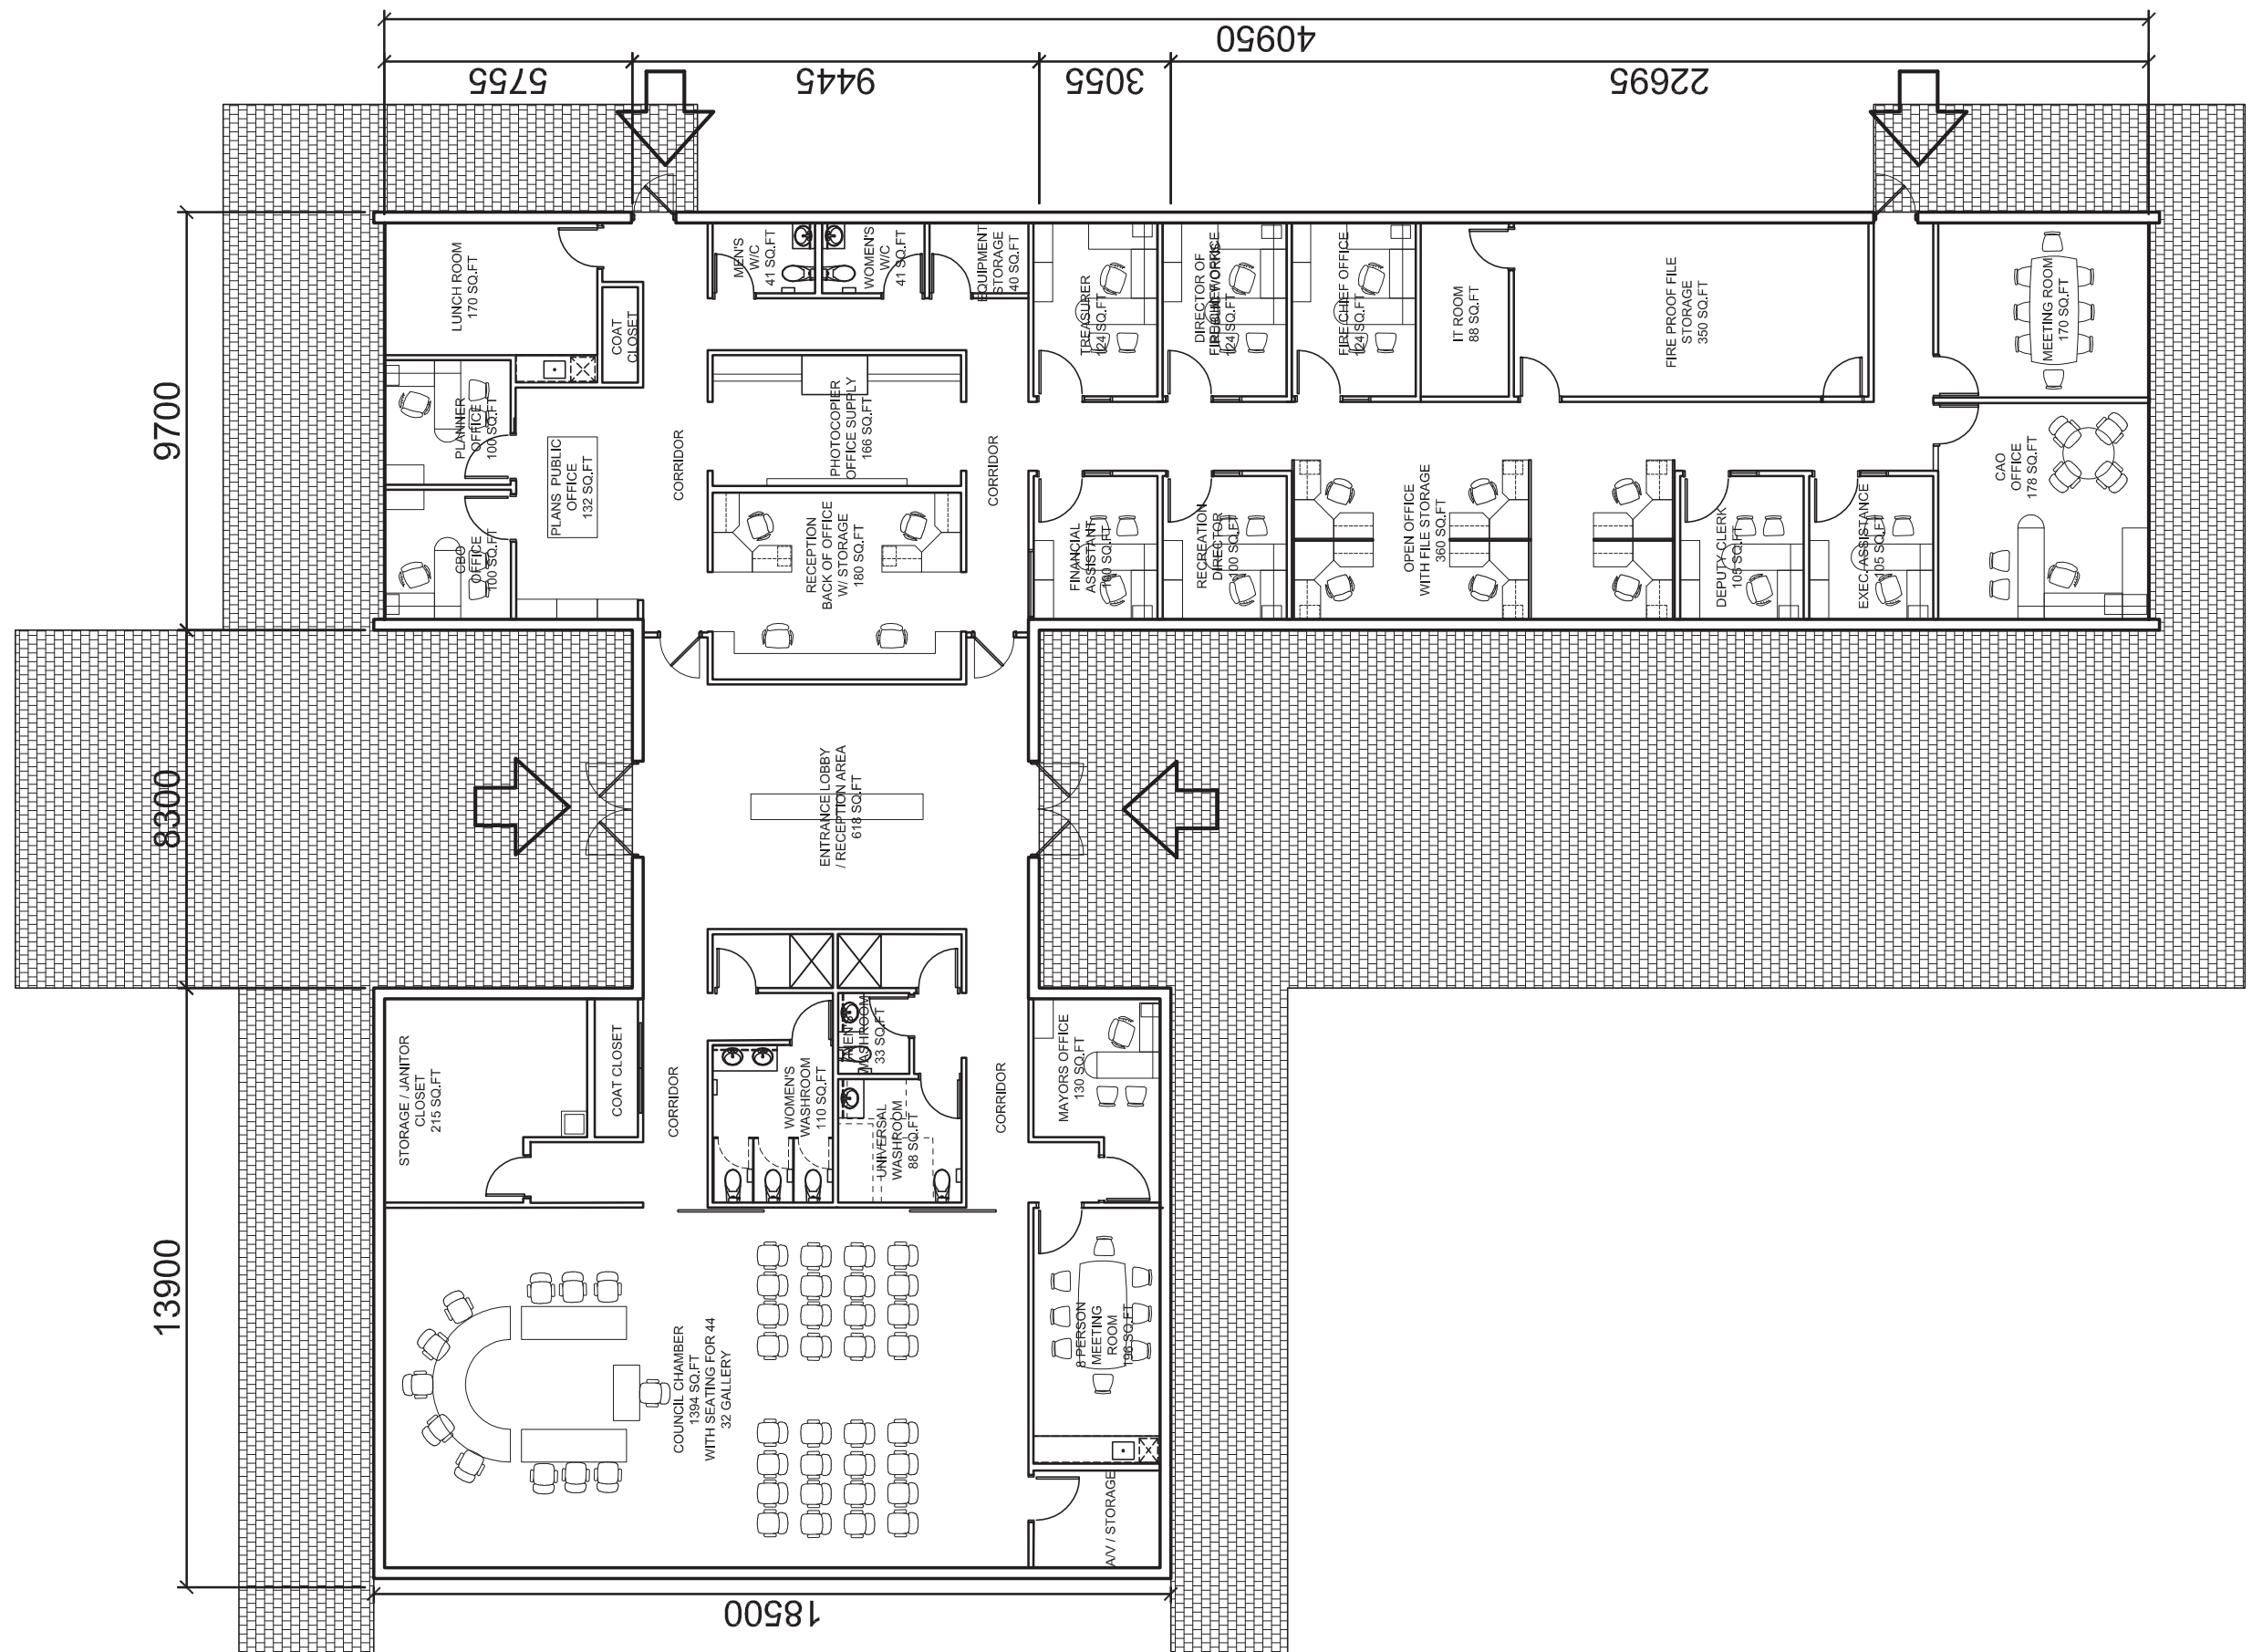


FLOOR PLAN (OPTION 1)

1:150



PLOT DATE: MONDAY, JANUARY 9, 2017



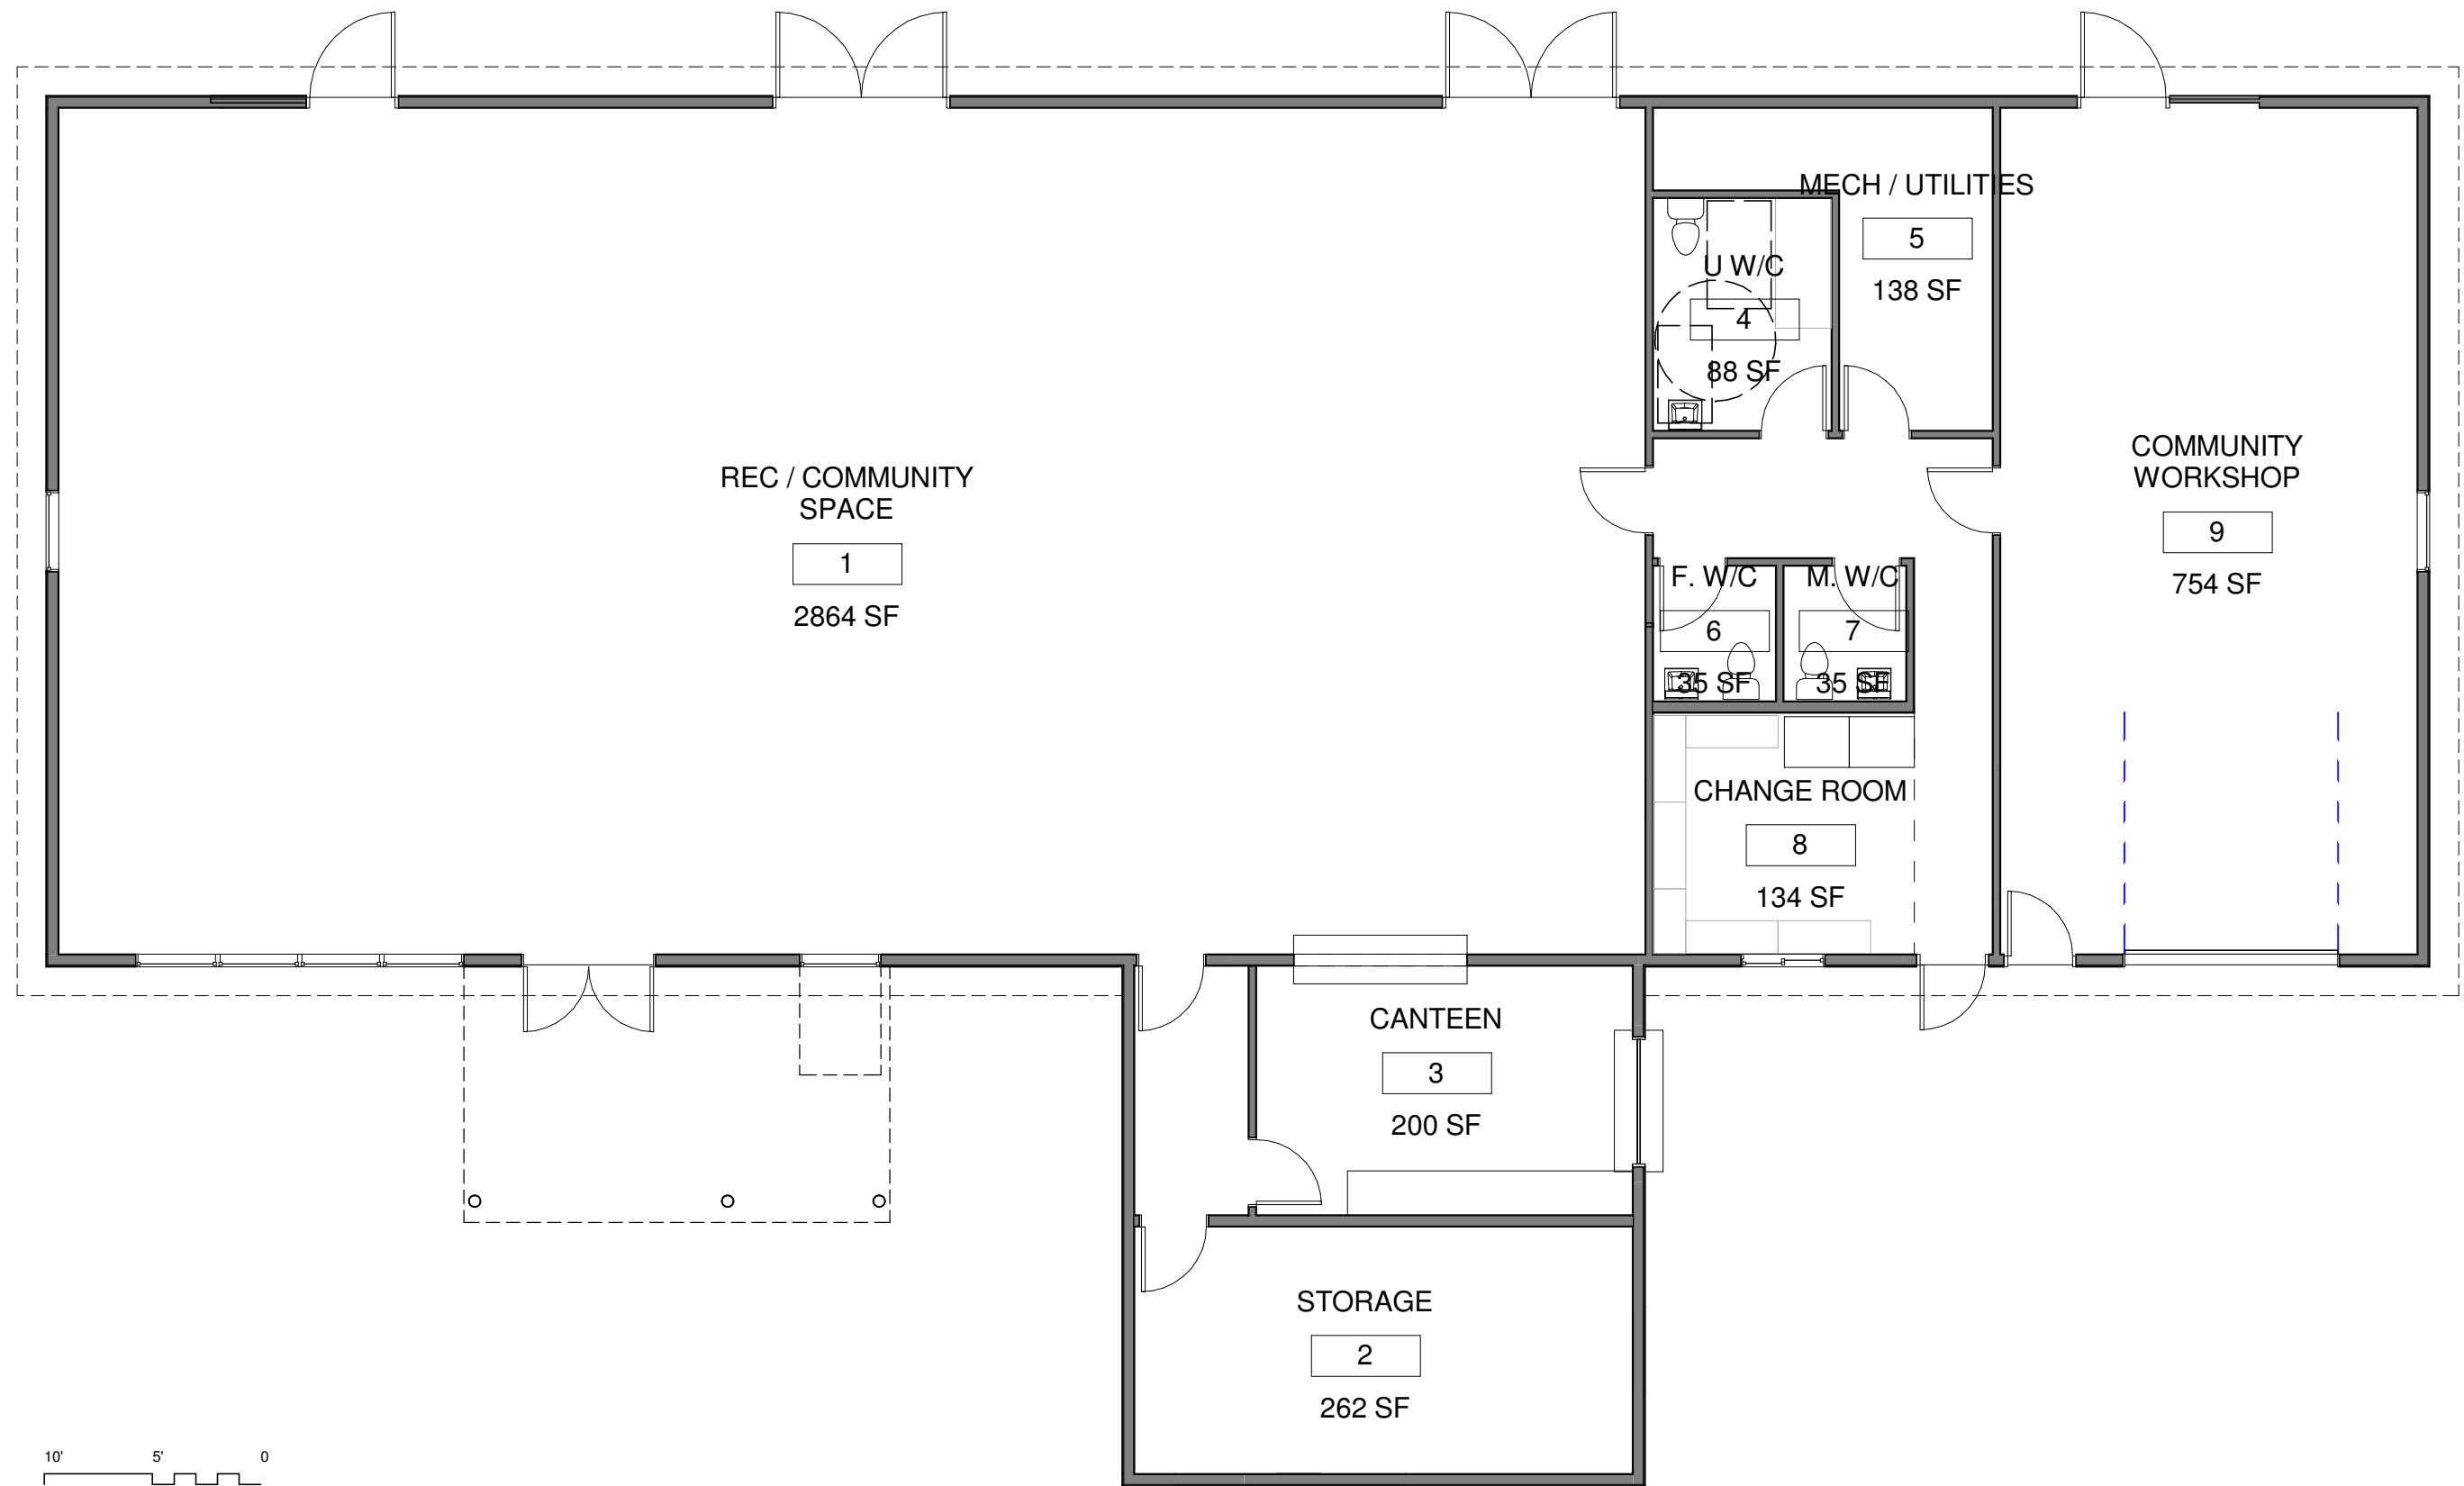

PERNEEL BUILDING FLOOR PLAN

1/8" = 1'-0"

PLOT DATE: 09/01/2017

McNAB / BRAESIDE TOWN CENTRE

RUSSET DR.

ONTARIO





PERSPECTIVE

PLOT DATE: FRIDAY, JANUARY 6, 2017



McNAB / BRAESIDE
McNAB / BRAESIDE ONTARIO



PERSPECTIVE

PLOT DATE: FRIDAY, JANUARY 6, 2017



McNAB / BRAESIDE
McNAB / BRAESIDE ONTARIO



PERSPECTIVE

PLOT DATE: FRIDAY, JANUARY 6, 2017



McNAB / BRAESIDE

McNAB / BRAESIDE

ONTARIO



PERSPECTIVE


PLOT DATE: FRIDAY, JANUARY 6, 2017



McNAB / BRAESIDE

McNAB / BRAESIDE

ONTARIO

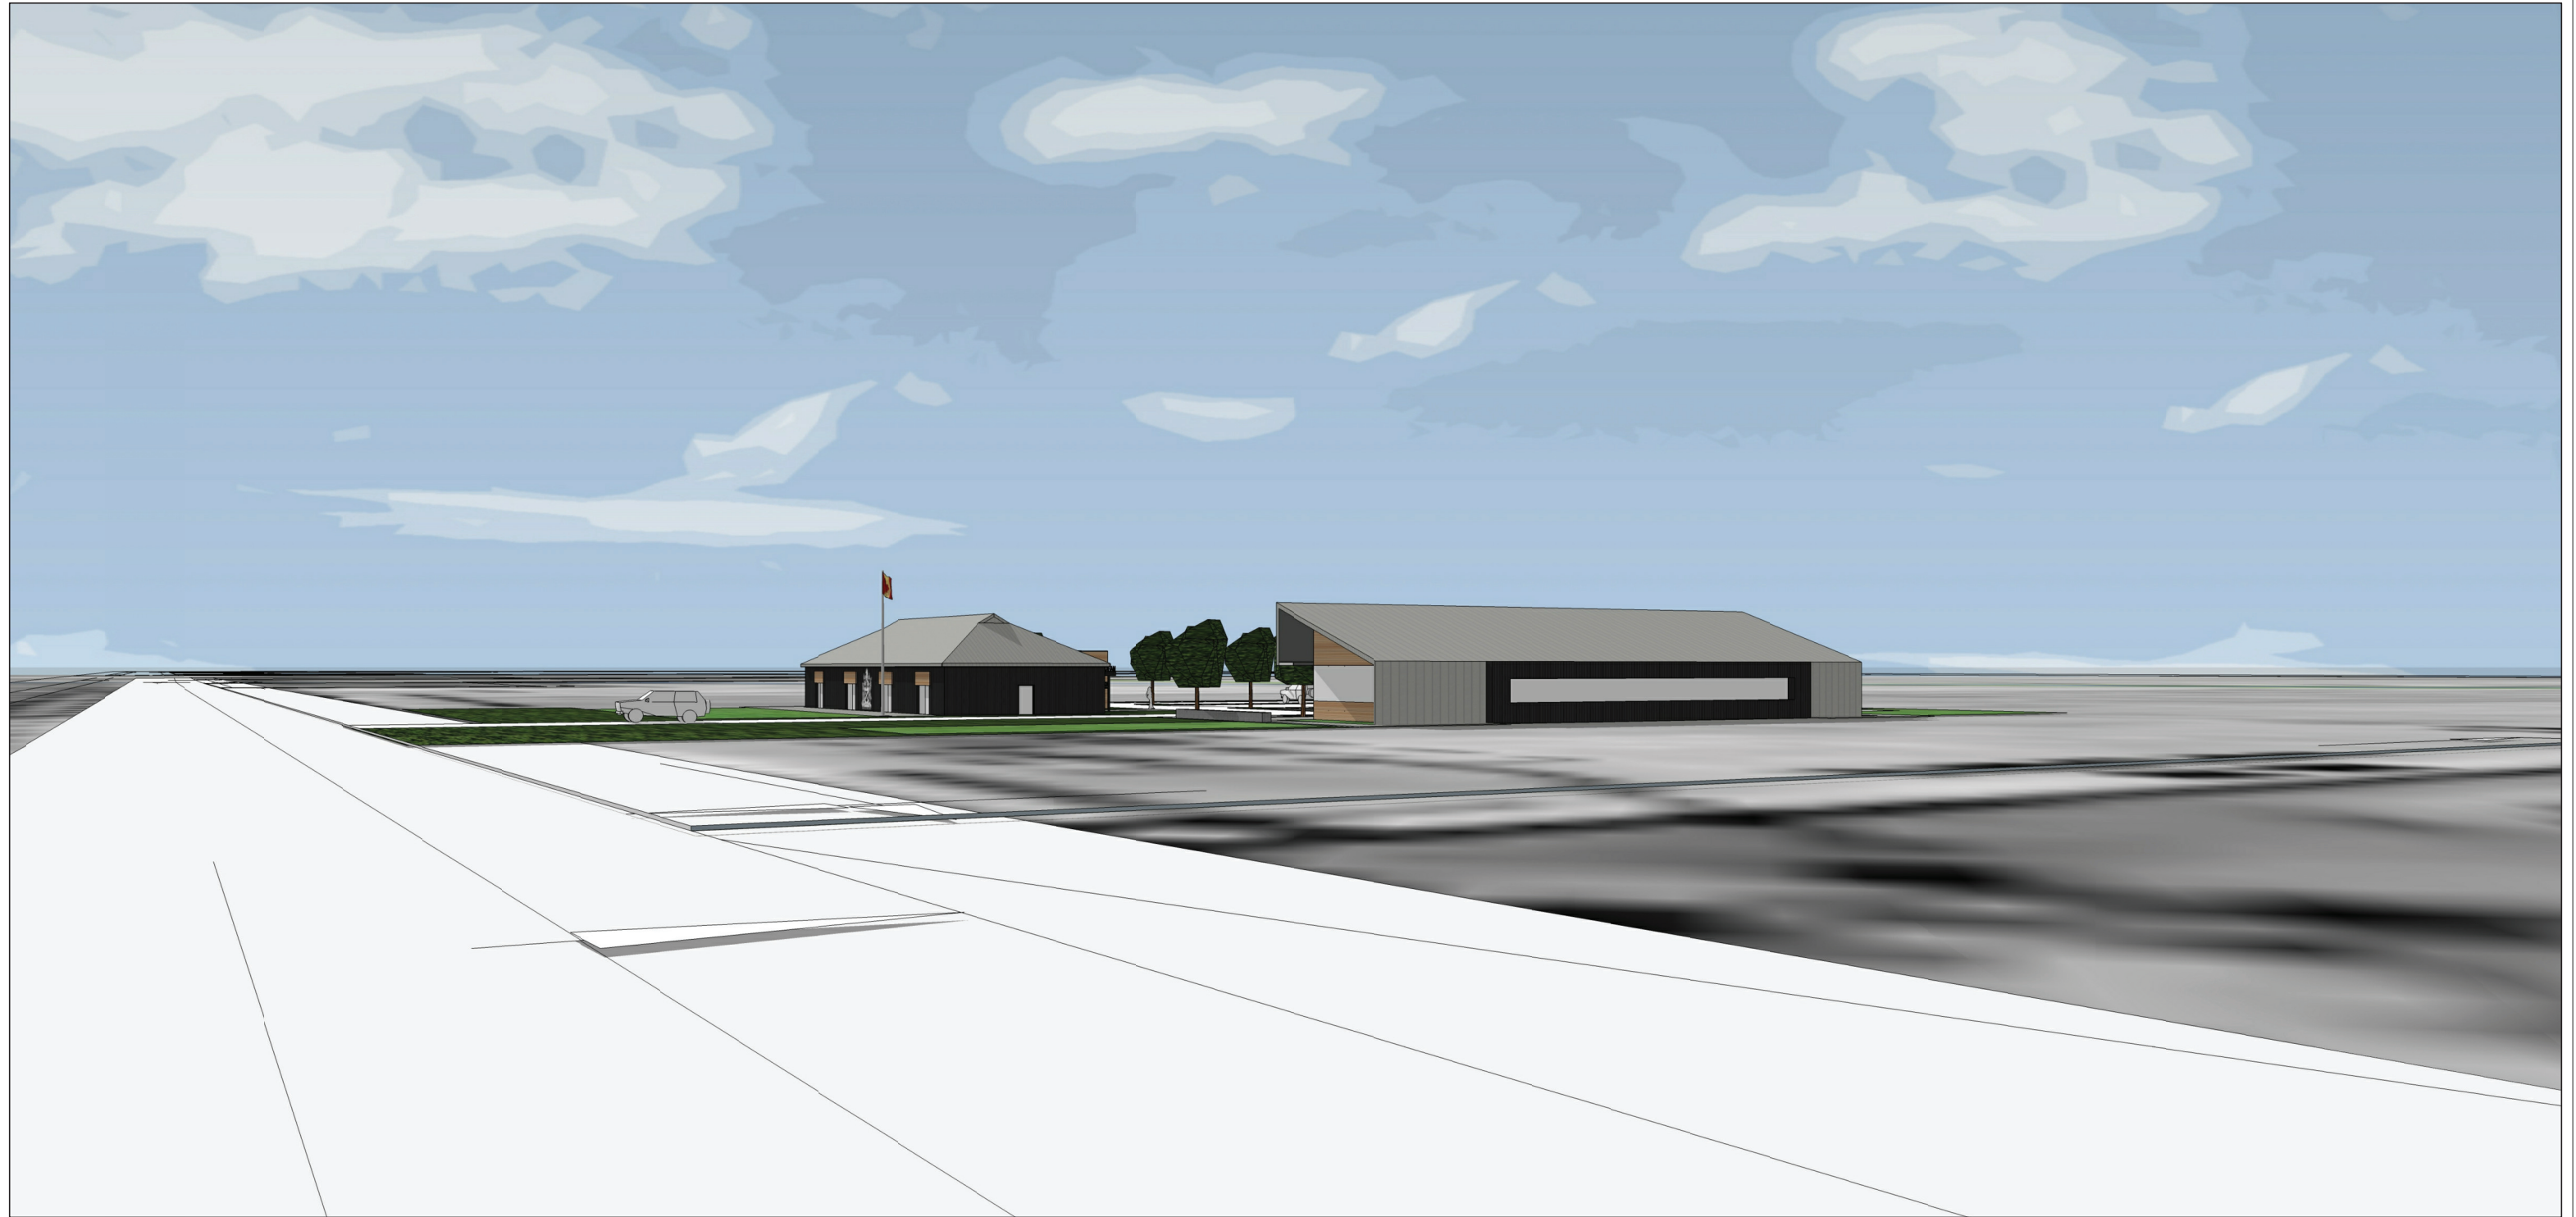

PERSPECTIVE

PLOT DATE: FRIDAY, JANUARY 6, 2017



McNAB / BRAESIDE
McNAB / BRAESIDE ONTARIO



PERSPECTIVE

PLOT DATE: FRIDAY, JANUARY 6, 2017



McNAB / BRAESIDE

McNAB / BRAESIDE

ONTARIO



PERSPECTIVE

PLOT DATE: Wednesday, December 21, 2016

McNAB / BRAESIDE TOWN HALL
RUSSET DR. ONTARIO





PERSPECTIVE

PLOT DATE: Wednesday, December 21, 2016

McNAB / BRAESIDE TOWN HALL
RUSSET DR. ONTARIO






PERSPECTIVE

PLOT DATE: Wednesday, December 21, 2016

McNAB / BRAESIDE TOWN HALL
RUSSET DR. ONTARIO



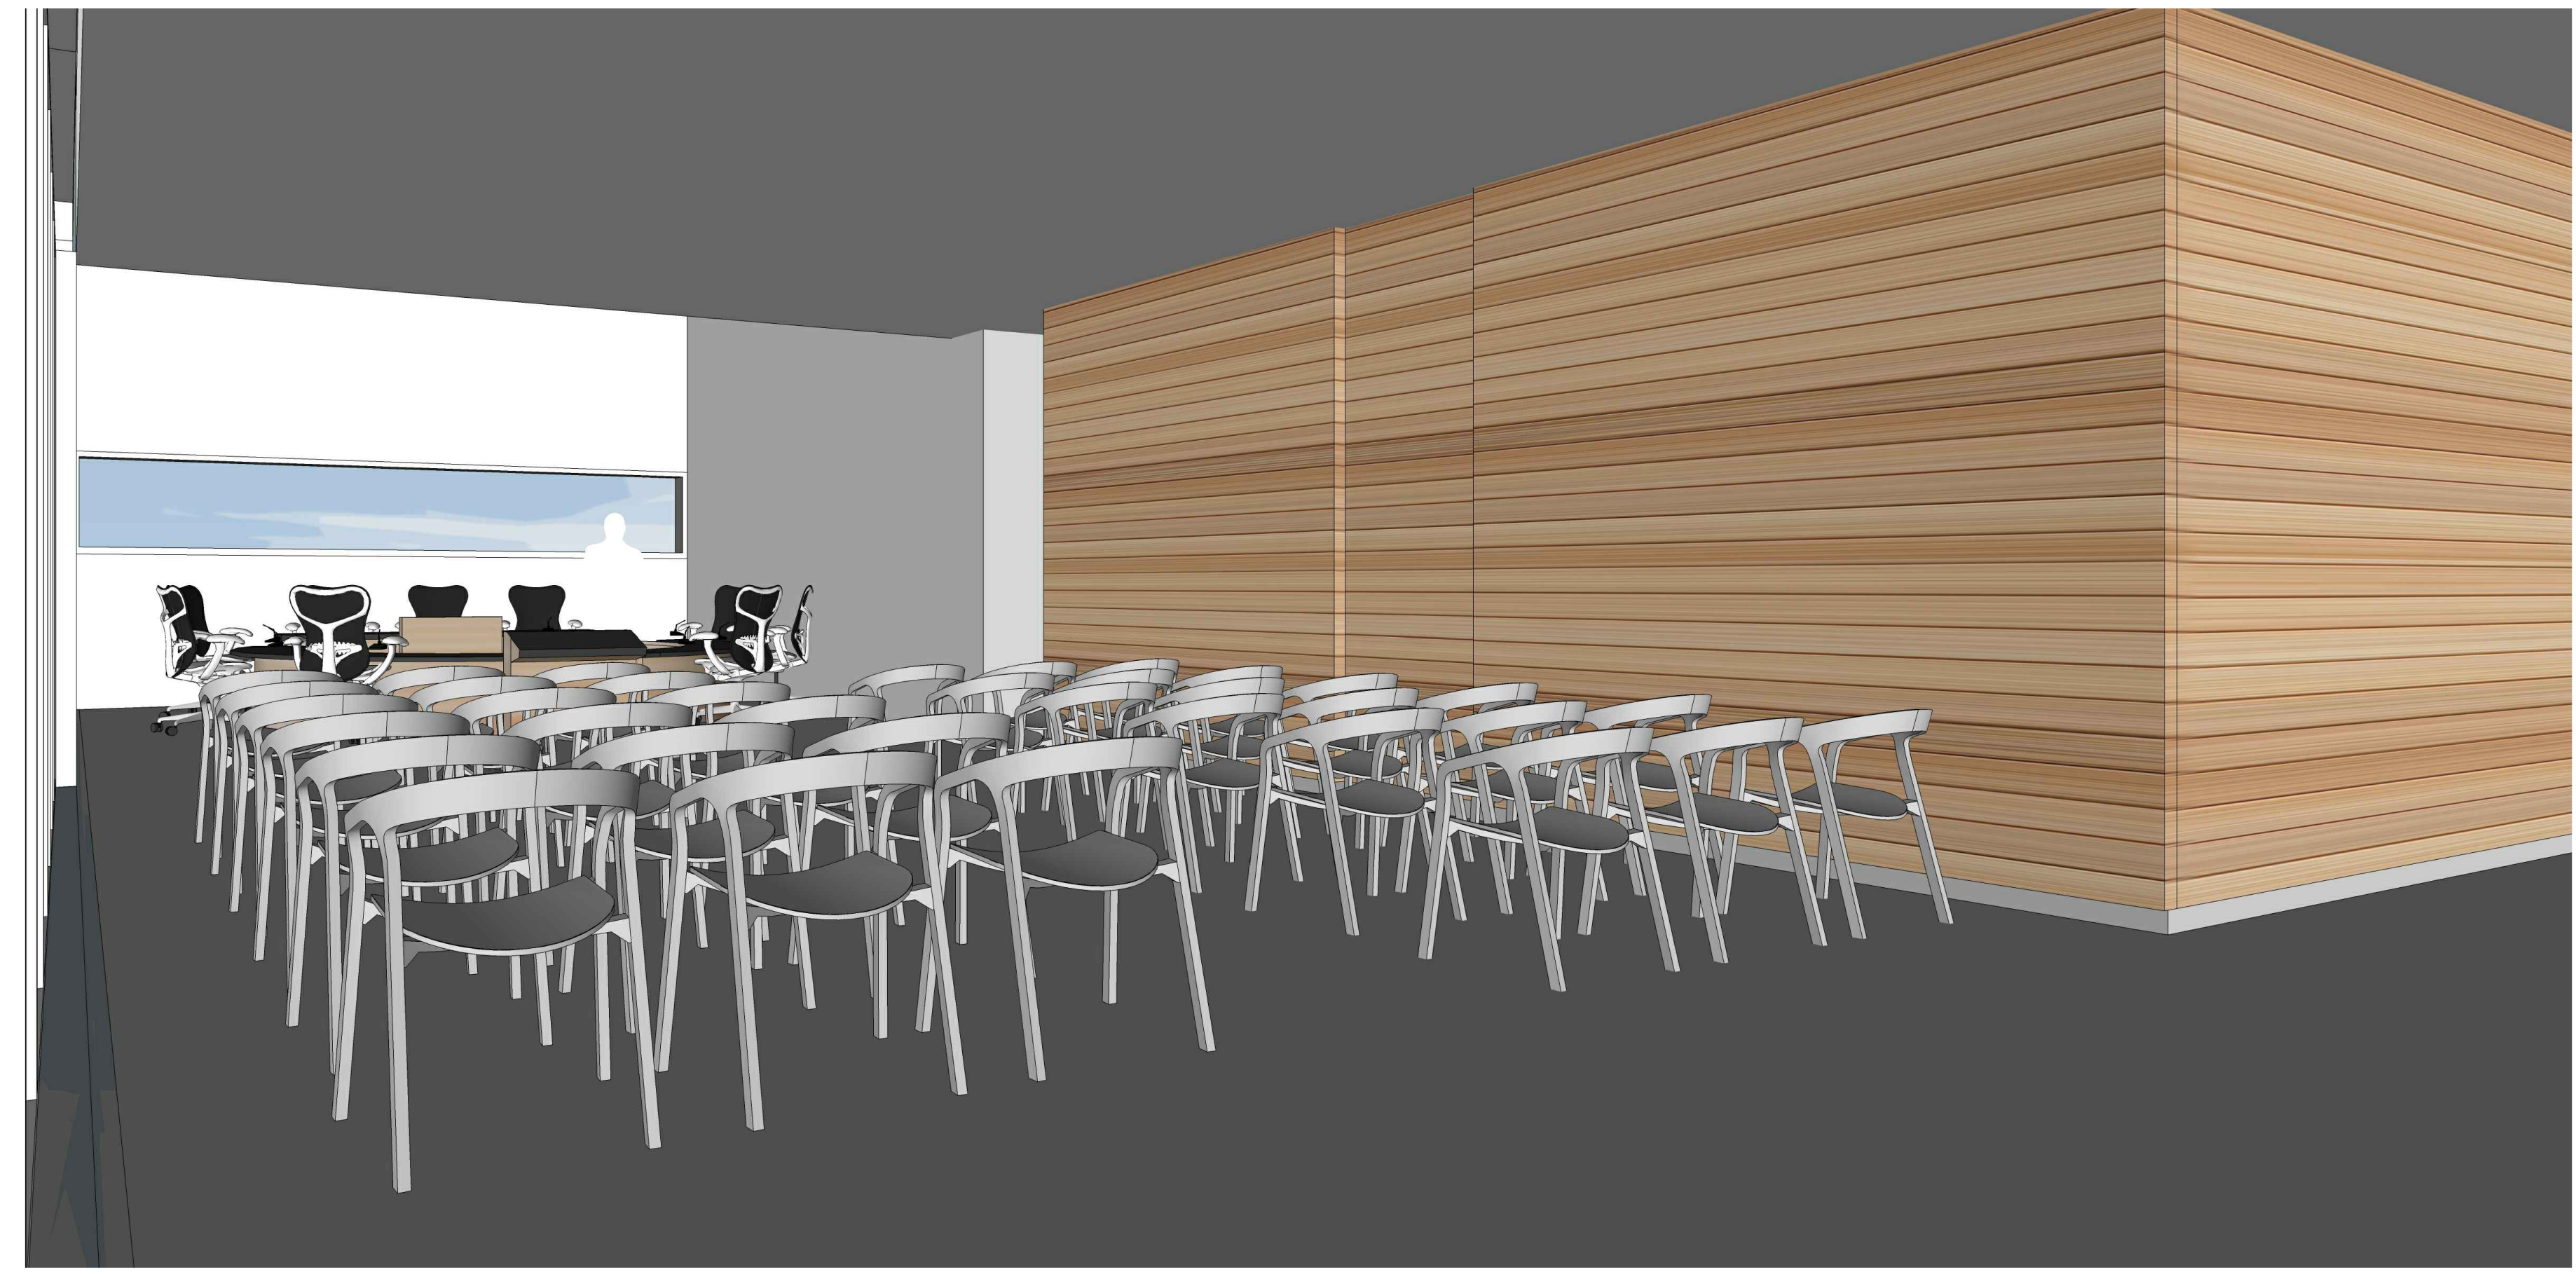

PERSPECTIVE

PLOT DATE: Wednesday, December 21, 2016

McNAB / BRAESIDE TOWN HALL
RUSSET DR. ONTARIO






PERSPECTIVE

PLOT DATE: Wednesday, December 21, 2016

McNAB / BRAESIDE TOWN HALL
RUSSET DR. ONTARIO

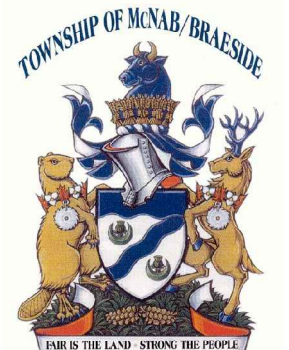



PERSPECTIVE

PLOT DATE: Wednesday, December 21, 2016

McNAB / BRAESIDE TOWN HALL
RUSSET DR. ONTARIO





PERSPECTIVE

PLOT DATE: Wednesday, December 21, 2016

McNAB / BRAESIDE TOWN HALL
RUSSET DR. ONTARIO

