

## SITE & BUILDING RENDERINGS

SCALE: NTS

November 30, 2016

## NEW BRAESIDE RA CENTRE

138 SARAH STREET EAST  
BRAESIDE, ON

**Greenview**  
ENVIRONMENTAL MANAGEMENT


PROJECT #8  
156.16.009

Celebrating 10 Years

10 Commerce Court  
Brampton, ON, L6L 4G8  
613.332.8957  
www.greenview-environmental.ca

FENCE LINE (BALL DIAMOND)

BUILDING AREA: 400m<sup>2</sup>  
(4300ft<sup>2</sup>)

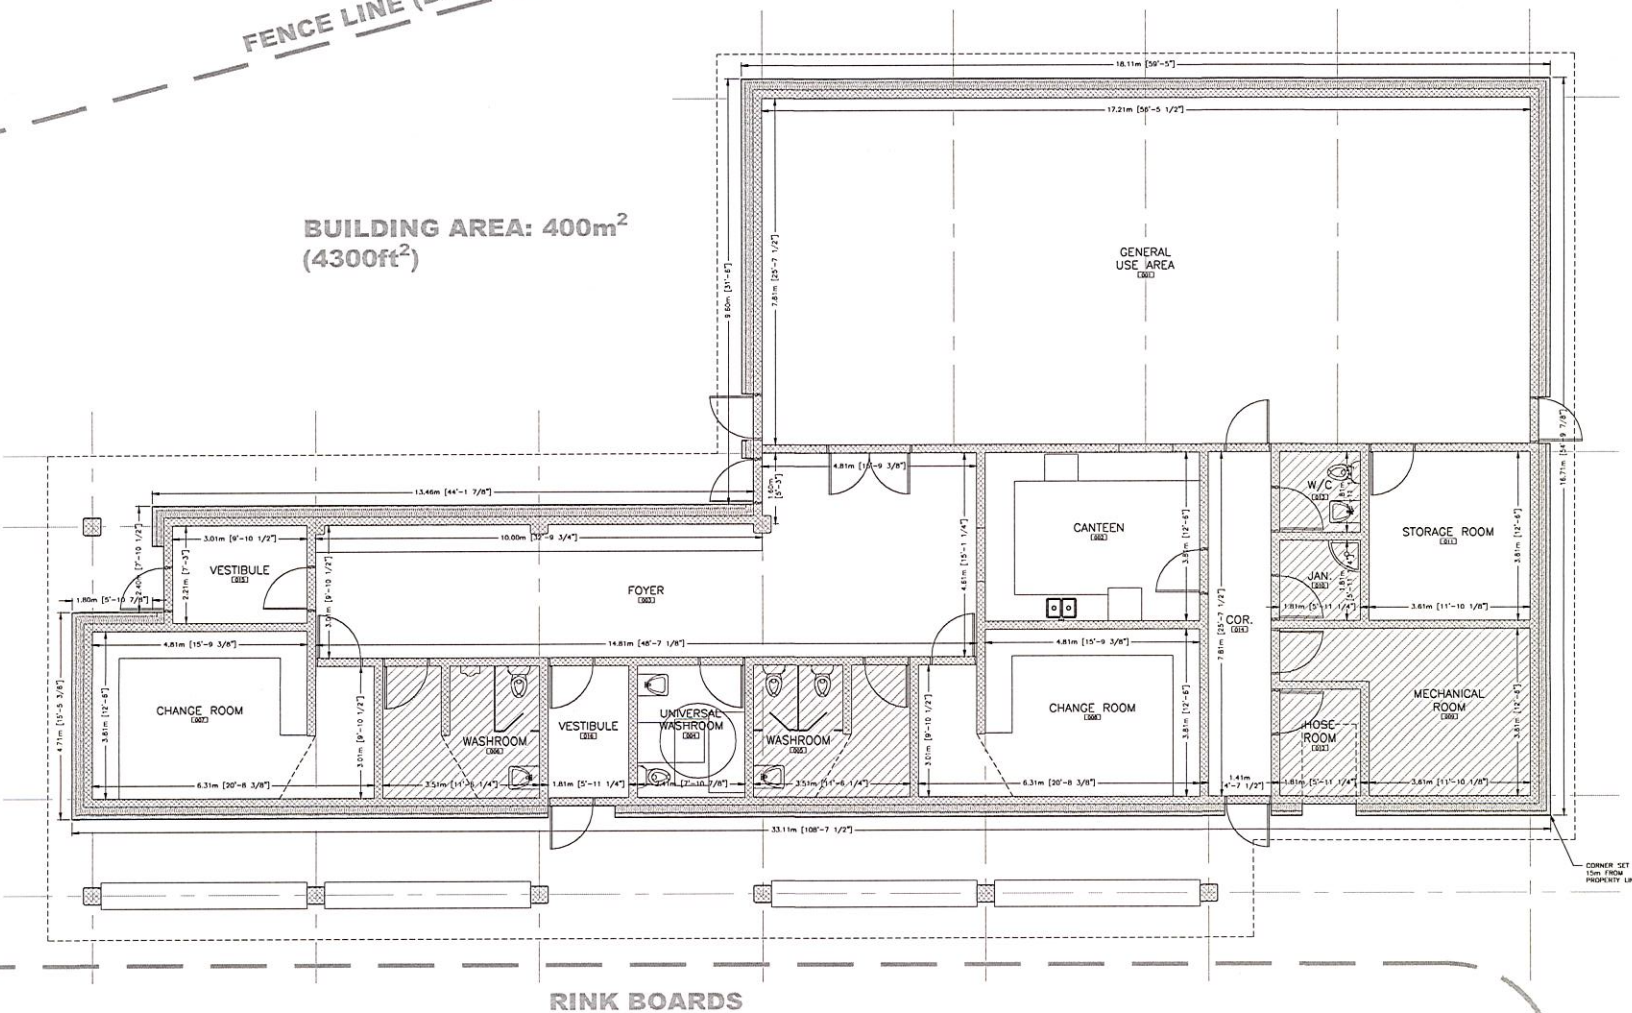

RINK BOARDS



GENERAL NOTES

1. THE CONTRACTOR SHALL ENSURE THAT ALL WORK IS IN CONFORMANCE WITH THE ONTARIO BUILDING CODE, THE OCCUPATIONAL HEALTH AND SAFETY ACT AND ALL OTHER GOVERNING REGULATIONS IN FORCE AT THE TIME OF CONSTRUCTION.
2. THE CONTRACTOR SHALL CONFIRM ALL DIMENSIONS AND BE RESPONSIBLE FOR SAME. THE CONTRACTOR SHALL NOTIFY ALL RELEVANT PARTIES OF ANY DISCREPANCIES PRIOR TO COMMENCING THE WORK.
3. THE CONTRACTOR SHALL EXAMINE EXISTING SITE CONDITIONS AND REPORT ANY ISSUES PRIOR TO COMMENCING THE WORK.
4. THE CONTRACTOR SHALL OBTAIN ALL NECESSARY PERMITS AND APPROVALS PRIOR TO COMMENCING THE WORK.
5. THE CONTRACTOR SHALL HAVE THE SOLE RESPONSIBILITY FOR THE DESIGN, ERECTION, OPERATING, MAINTENANCE, AND REMOVAL OF TEMPORARY BRACING, SHORING, HOARDING, AND ANY INDUSTRIES OR METHODS REQUIRED TO KEEP THE CONSTRUCTION SITE FLAME, LEVEL AND IN TRUE ALIGNMENT AT ALL PHASES OF THE WORK UNTIL COMPLETION.

NO.	DATE	BY	REMARKS
1	NOV30-16	SHIP	COUNCIL PRESENTATION
2	DEC05-16	SHIP	COUNCIL REVIEW
3	AUG03-16	SHIP	PLDK COMMITTEE MEETING
4	JUL19-16	HSW	INTERNAL REVIEW
5			

**PRELIMINARY**  
NOT FOR CONSTRUCTION



PROJECT:  
**NEW BRAESIDE  
RA CENTRE  
BRAESIDE, ON**

TITLE:  
**SCHEMATIC  
FLOOR PLAN**



10 Commerce Court  
Brantford, ON, N6A 1G6  
813.388.8887  
www.greenviewmanagement.com

DESIGNED BY:	DRAWN BY:	APPROVED BY:	DATE:
HSW	HSW	-	JUL-16

PROJECT:	PROJECT DATE:
156-16-009	NOV28-16

**SC-01**

# Questions & Discussion

